


# Shipyard Condominiums

200 Southard Street, Key West

SITE MAP

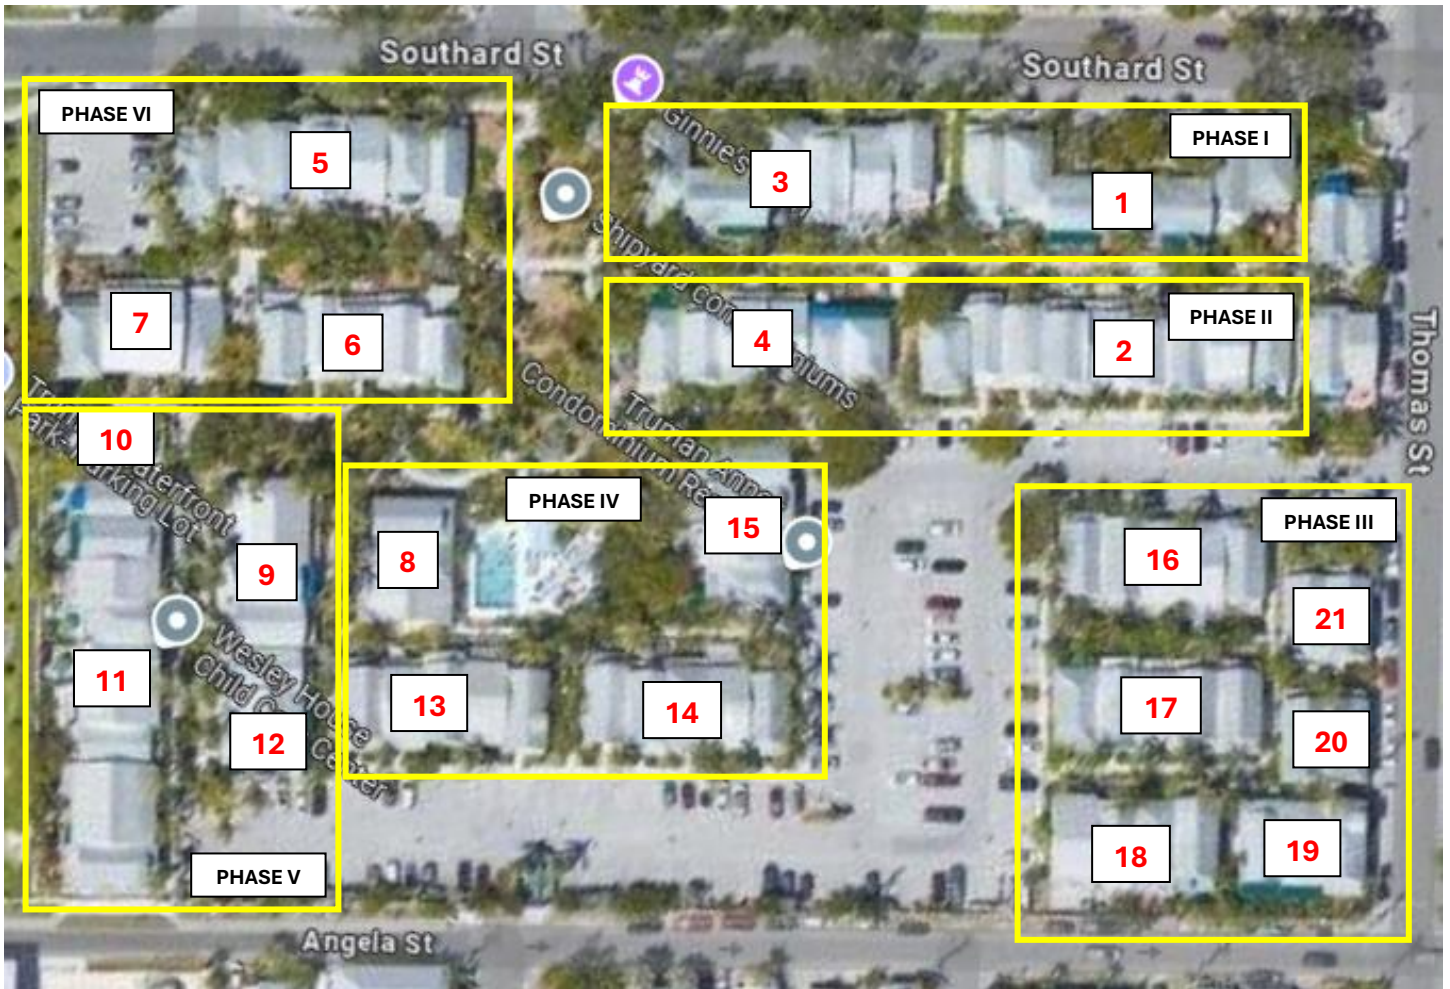

Phase	Building	Units	Metal	Membrane
I	1	208-01 to 208-10	89 SQ	6 SQ
II	2	210-01 to 210-15	121 SQ	11 SQ
I	3	202-01 to 202-11	85 SQ	10.5 SQ
II	4	204-01 to 204-11	79 SQ	7.5 SQ
VI	5	102-01 to 102-12	89 SQ	10.5 SQ
VI	6	106-01 to 106-09	68 SQ	7.5 SQ
VI	7	104-01 to 104-07	50 SQ	4 SQ
IV	8	156/256 to 158/258	39 SQ	4.5 SQ
V	9	159/260 to 162/262	59 SQ	4 SQ
V	10	108	13 SQ	0 SQ
V	11	166/267 to 175/275	134 SQ	14 SQ
V	12	163/263 to 165/265	41 SQ	4 SQ
IV	13	188/288 to 192/292	66 SQ	7 SQ
IV	14	183/283 to 187/287	70 SQ	7.5 SQ
IV	15	206-01 to 206-08	51 SQ	5.5 SQ
III	16	151/251 to 155/255	70 SQ	6 SQ
III	17	178/278 to 182/282	70 SQ	8 SQ
III	18	196/296 to 199/299	55 SQ	6 SQ
III	19	193/293 to 195/295	45 SQ	4.5 SQ
III	20	176/276 to 177/277	28 SQ	2 SQ
III	21	149/249 to 150/250	26 SQ	2 SQ
<b>TOTALS:</b>			<b>1348 SQ</b>	<b>132 SQ</b>

## MATERIALS

-Metal:

26ga 5V-Crimp Galvalume  
23-0222.06

-Underlayment:

Polyglass Polystick MX  
FL5259-R43

-Membrane (Crickets):

HydroStop Rubber Membrane  
23-1219.04

-Gutters:

6" Seamless Aluminum K-Style  
White, to match existing

**\*Everything to be replaced in kind.**